

# Waterston Eco Park



## KEY - WATERSTON ECO PARK LAYOUT

**20 HEAT EXCHANGE AND STORAGE BUILDING**  
This unit split to accommodate heat exchange units and feed store 76m x 20m x 6m high

**21 AQUACULTURE UNITS**  
3No. new buildings 76m x 20m x 6m high

**22 AQUACULTURE UNITS**  
2No. new buildings 142m x 41m x 6m high

**23 GREENHOUSES - ALGAE WATER TREATMENT**  
12No. 48m x 24m


**24 PACKAGING FACILITY**  
47m x 20m x 6m high - New building


**25 CHEESE FACTORY**  
47m x 20m x 6m high - New building

**26 3No. GATE HOUSES**  
4m x 3m - New buildings

**27 NEW CONSTRUCTION AND OPERATIONAL CAR PARK**  
for Blackbridge and Waterston sites  
80m x 235m

 SERVICE CORRIDOR FROM BIOMASS TO ENERGY FACILITY

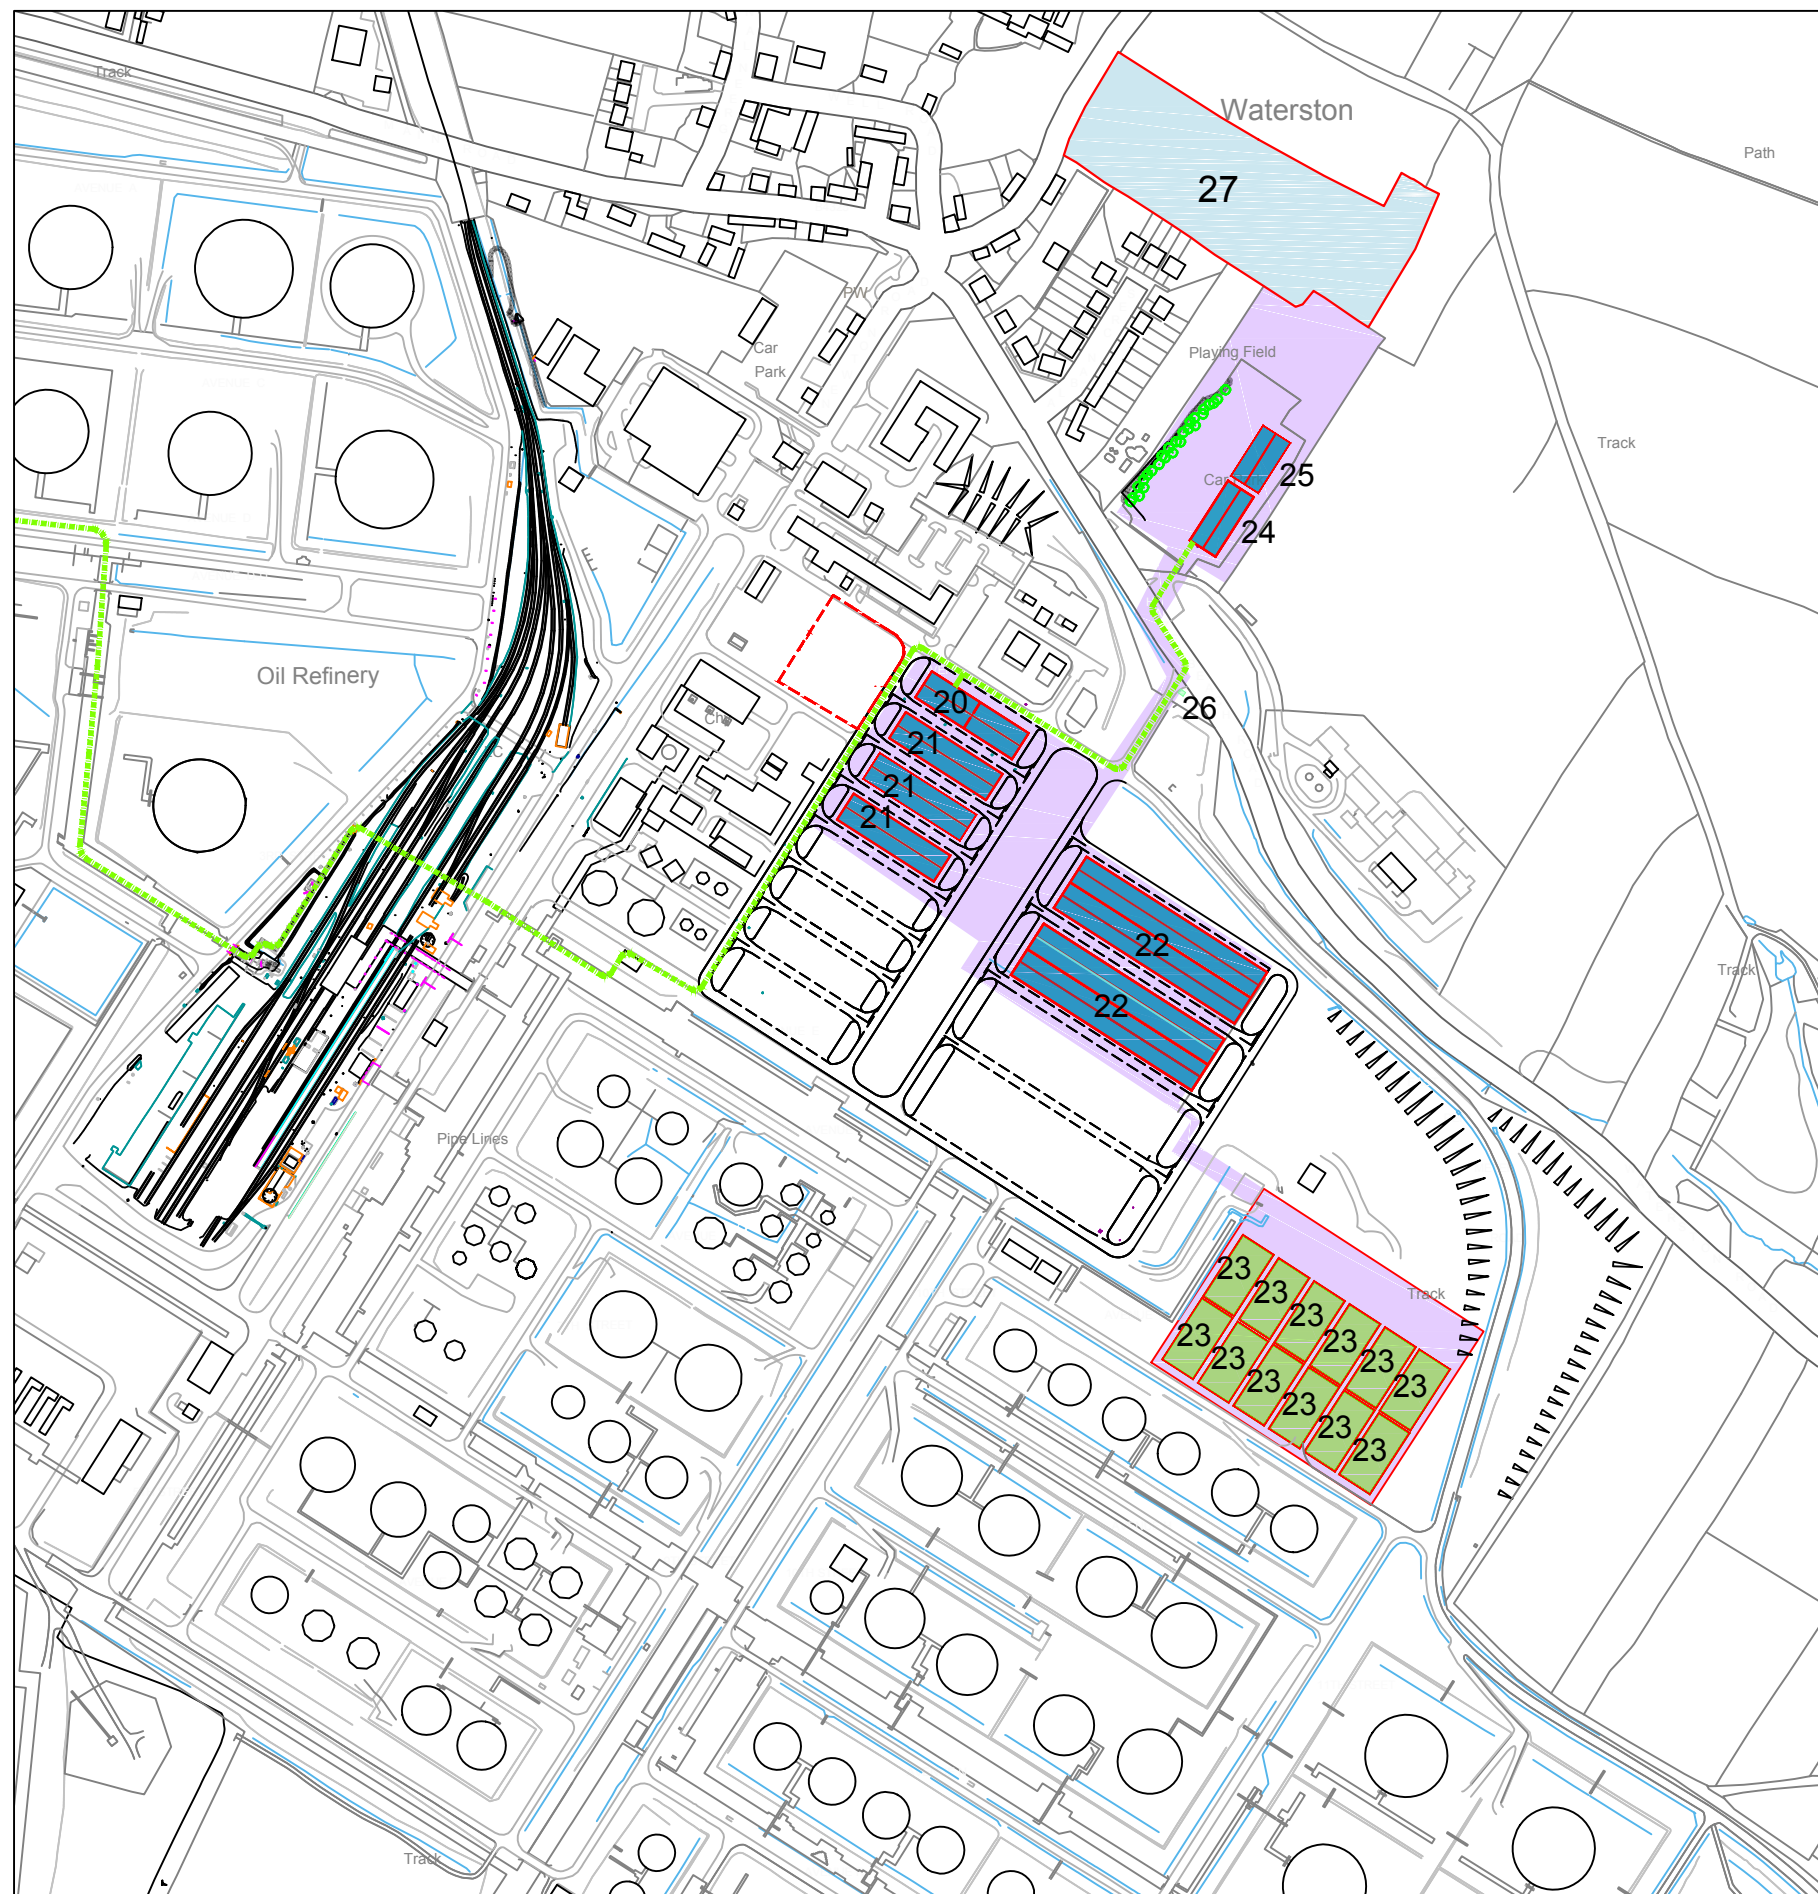

	Client:	Job:		Drawing Title:	
		Egnedol Wales Ltd		Waterston Eco Park	
Date:	SCALE:	Drawn:	Checked:	DRNG NO:	REV:
December 2015	1:5000 @A3	AD	AP	EGW-01-004	