


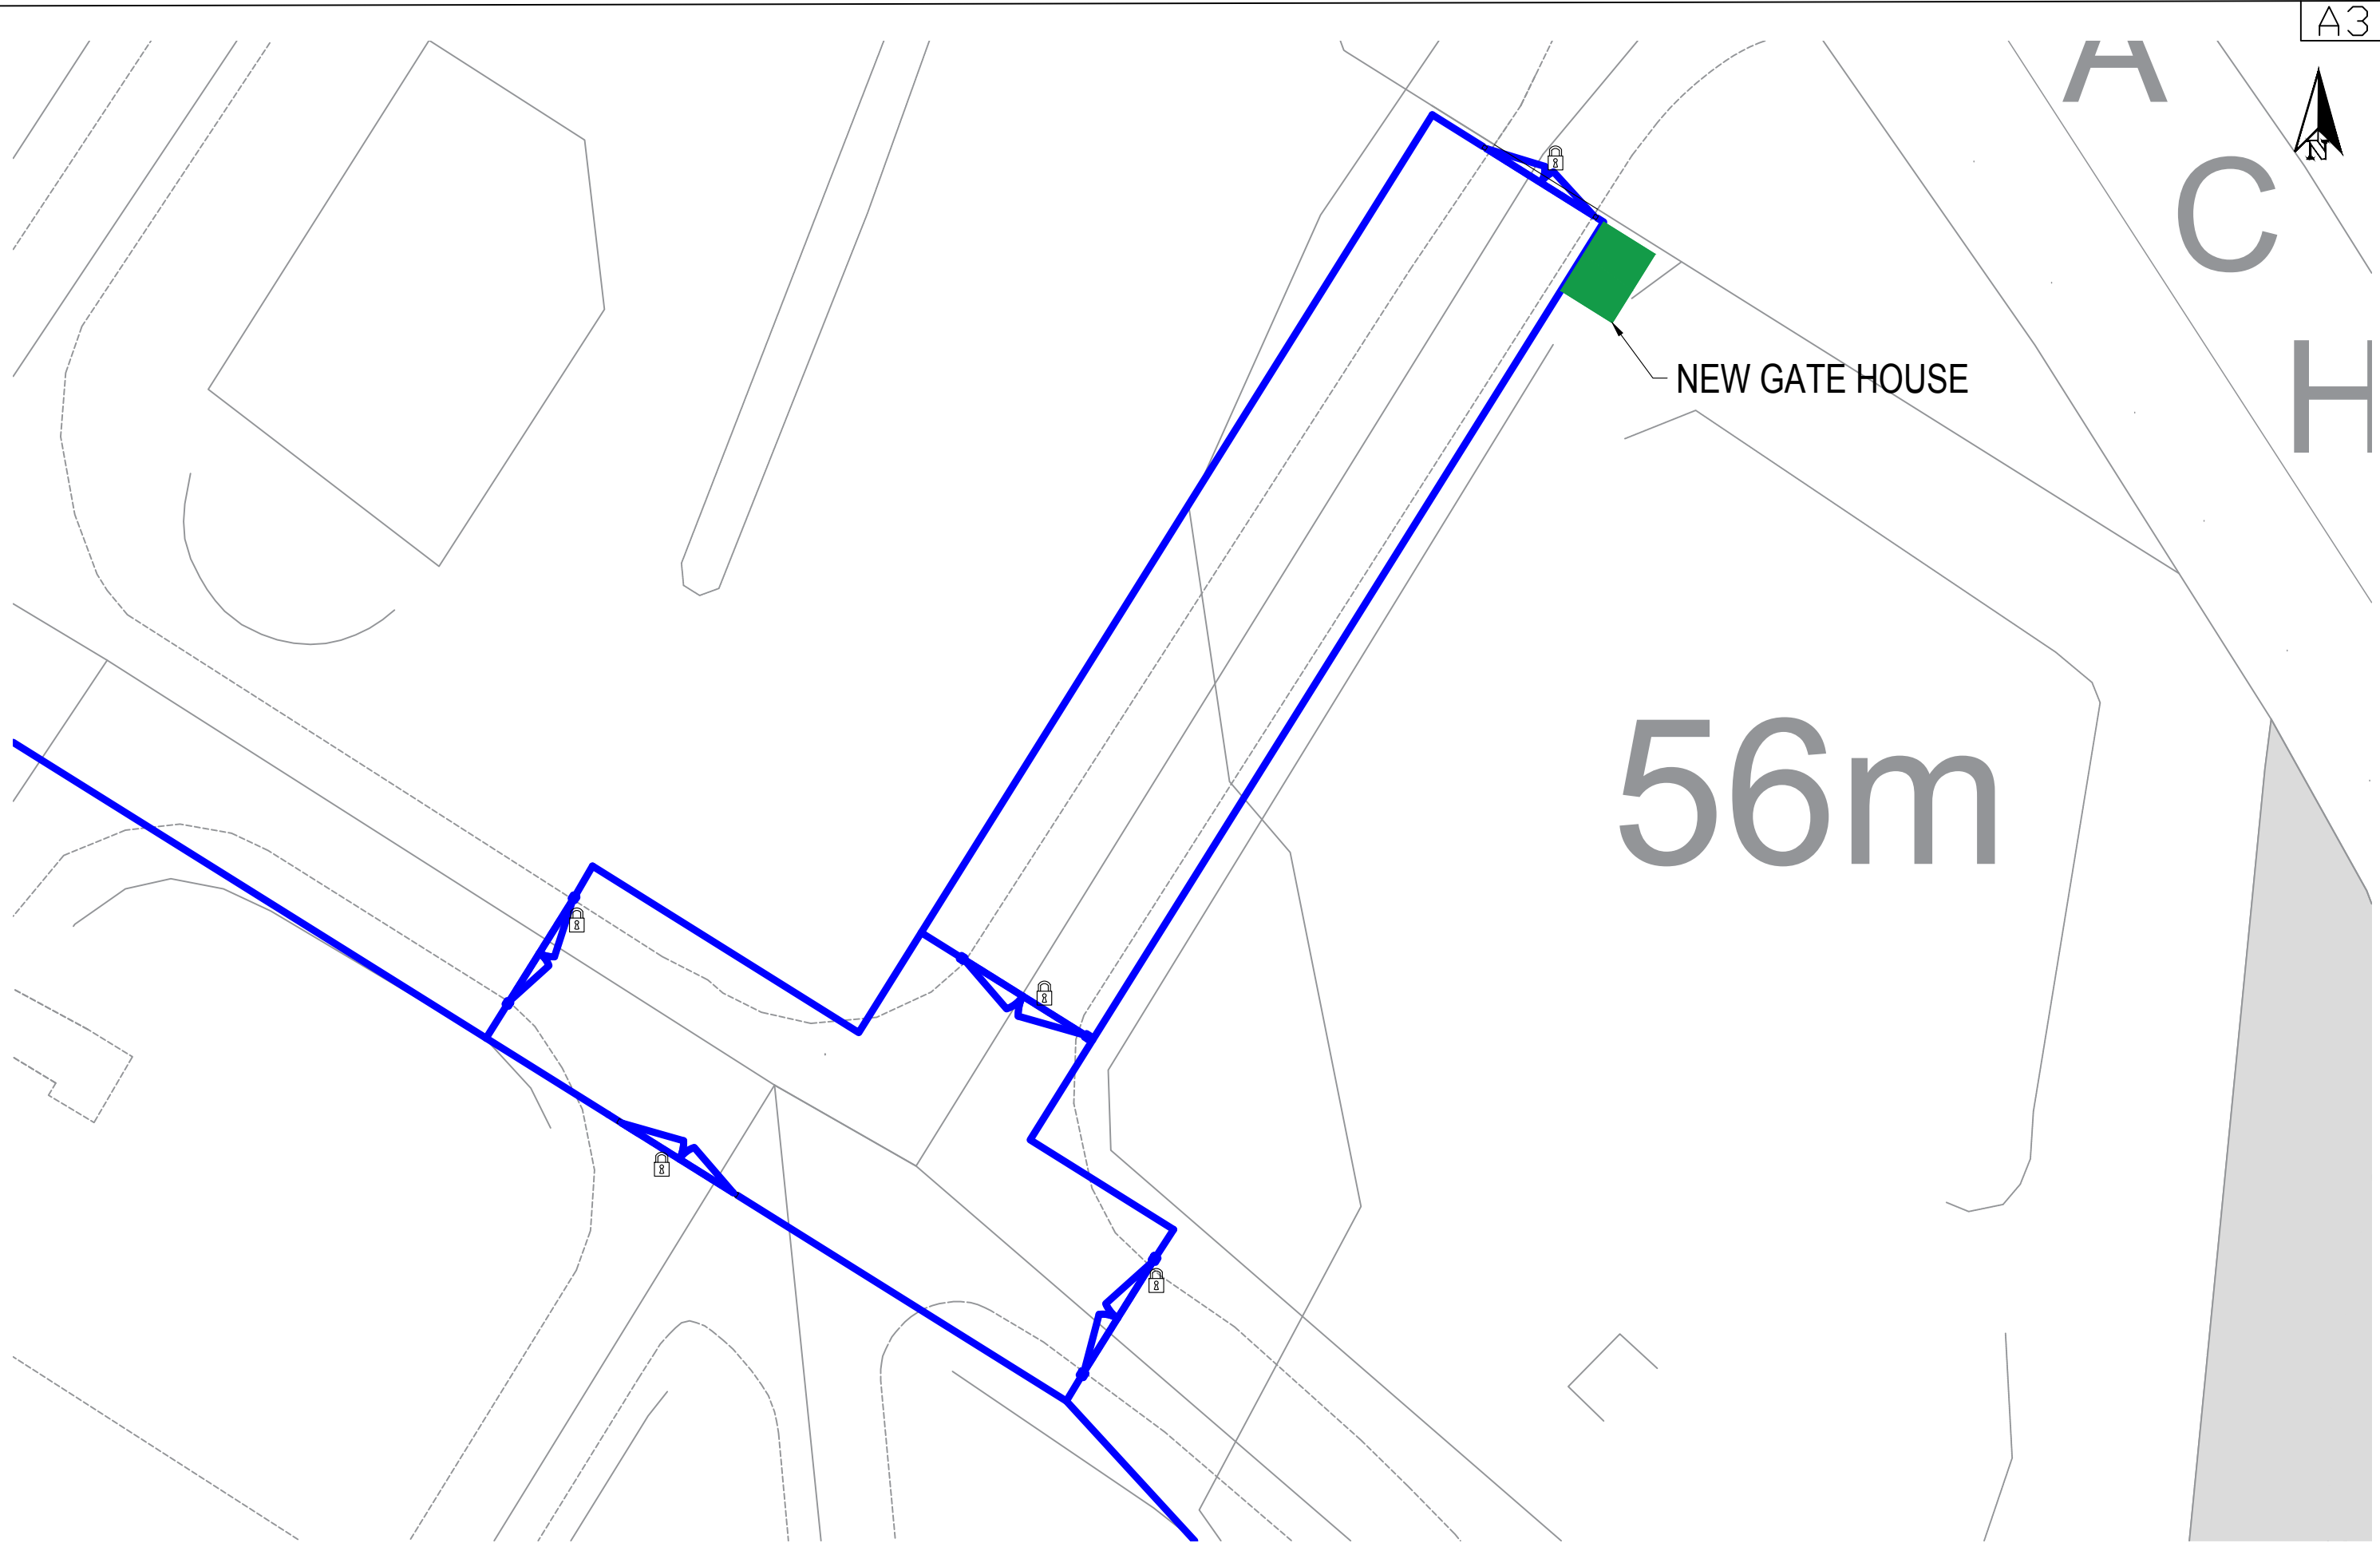

NEW GATE HOUSE

56m



Date: December 2015		SCALE: NTS		Drawn: AD		Checked: AP		Drawing Title: New Entrance Waterston	
Job: Egnedol Wales Ltd		DRNG. NO: EGW-01-0028		REV:					